


H-BLOCK / VISWESWARAIAH BHAVAN

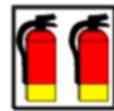

FIRE EXTINGUISHER




EXIT



PRIMARY ESCAPE ROUTE

NOTE : All dimensions are in meters

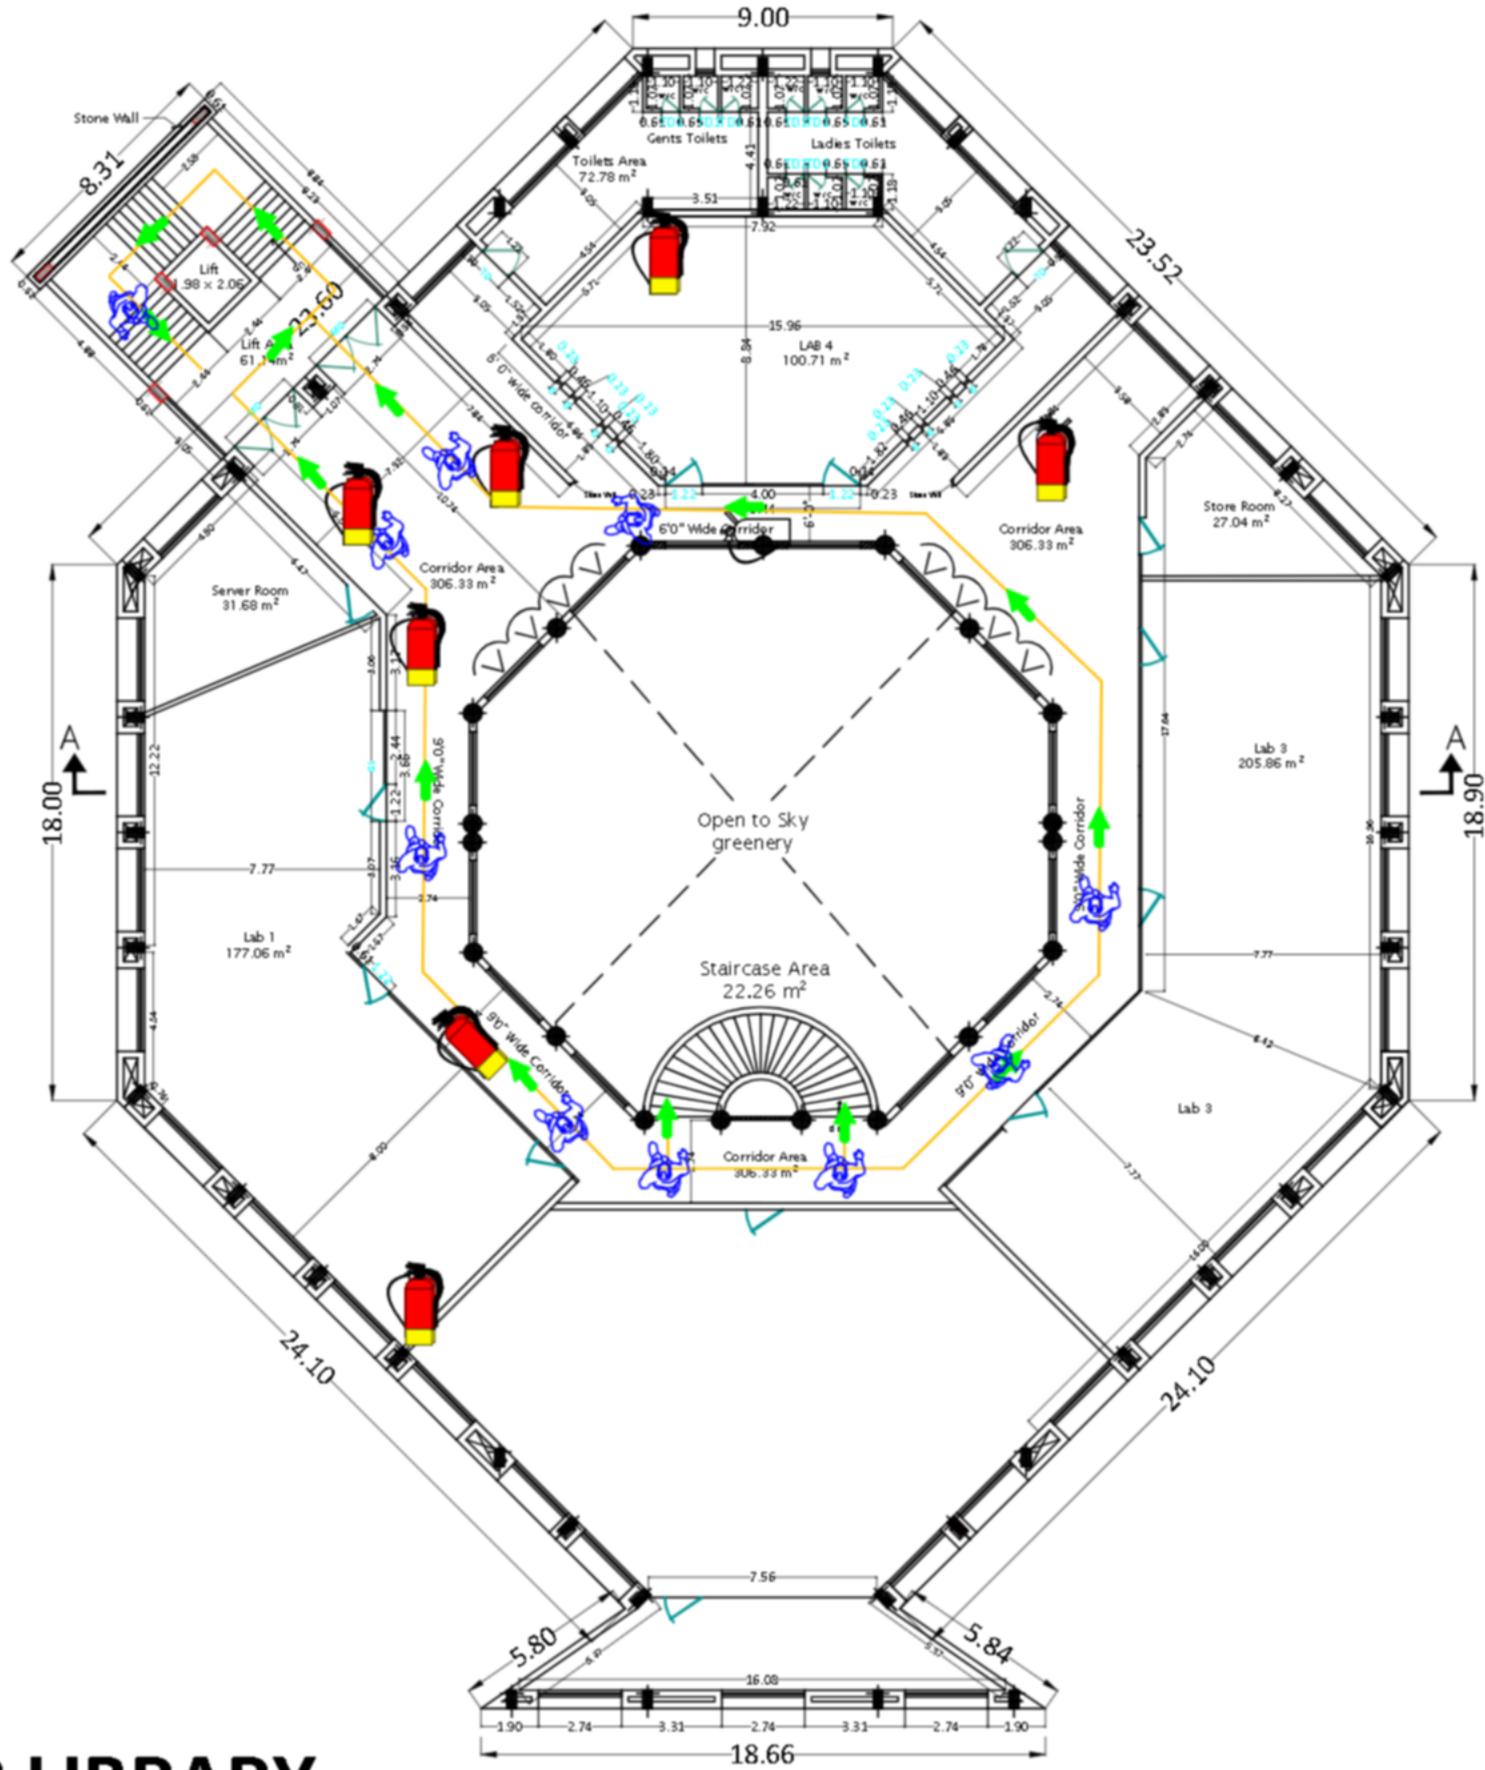

N.T.R LIBRARY




FIRE EXTINGUISHER




EXIT




PRIMARY ESCAPE ROUTE

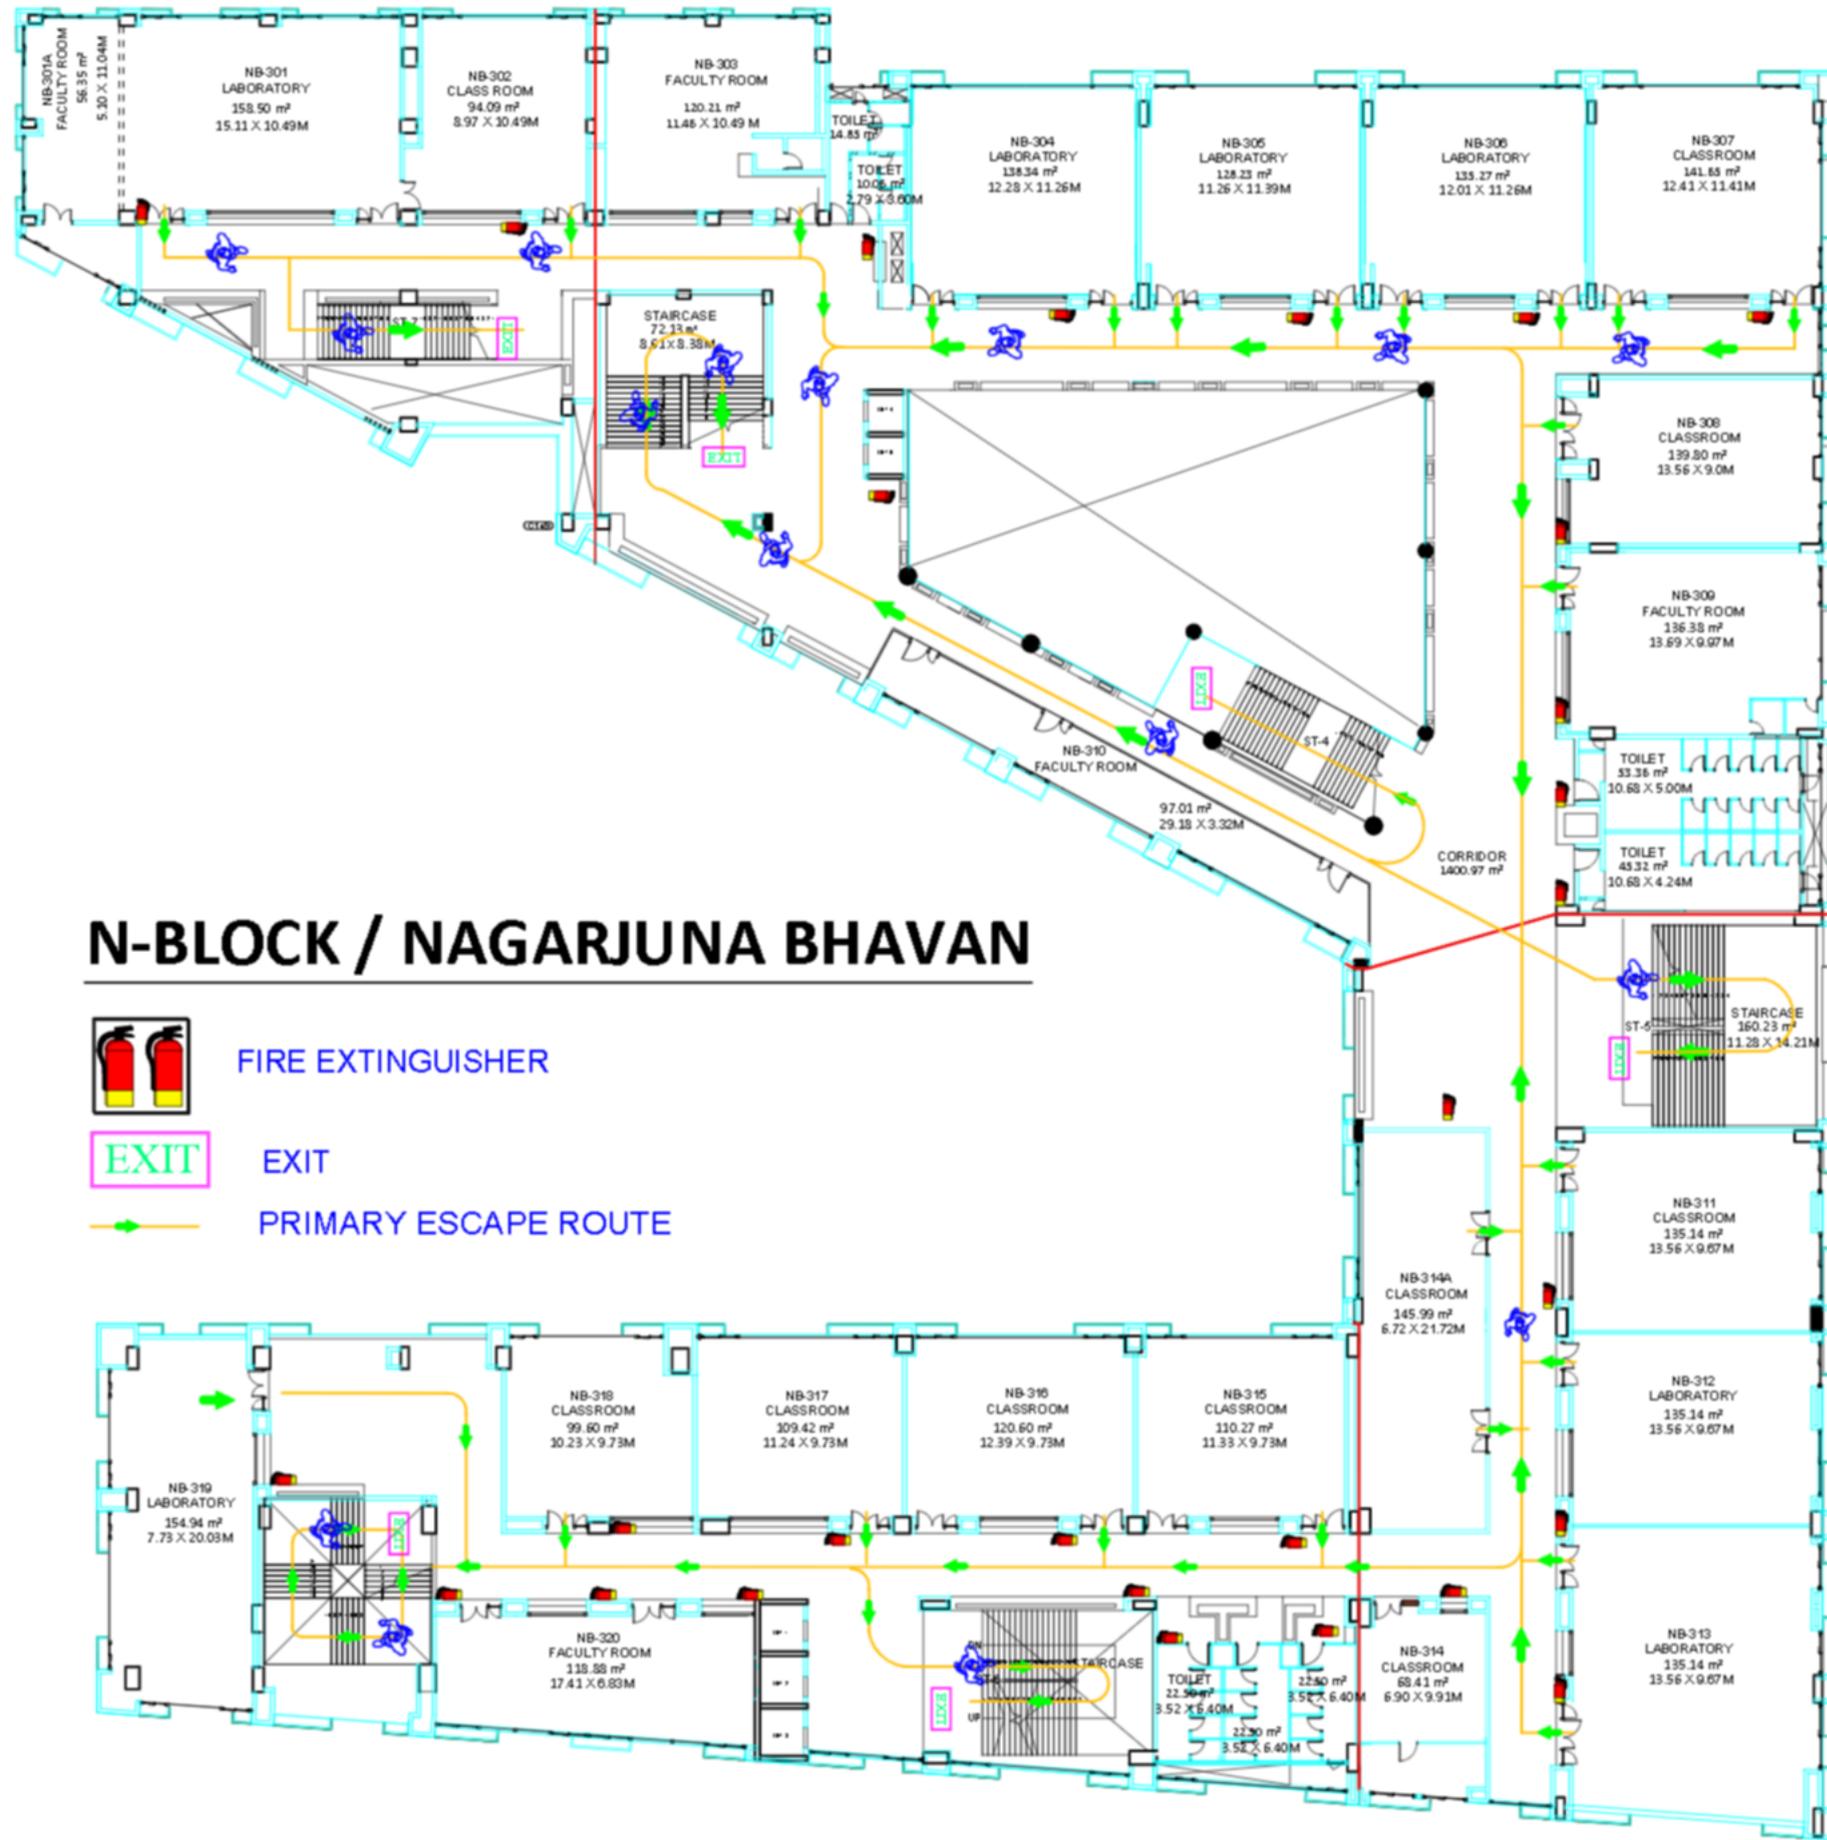

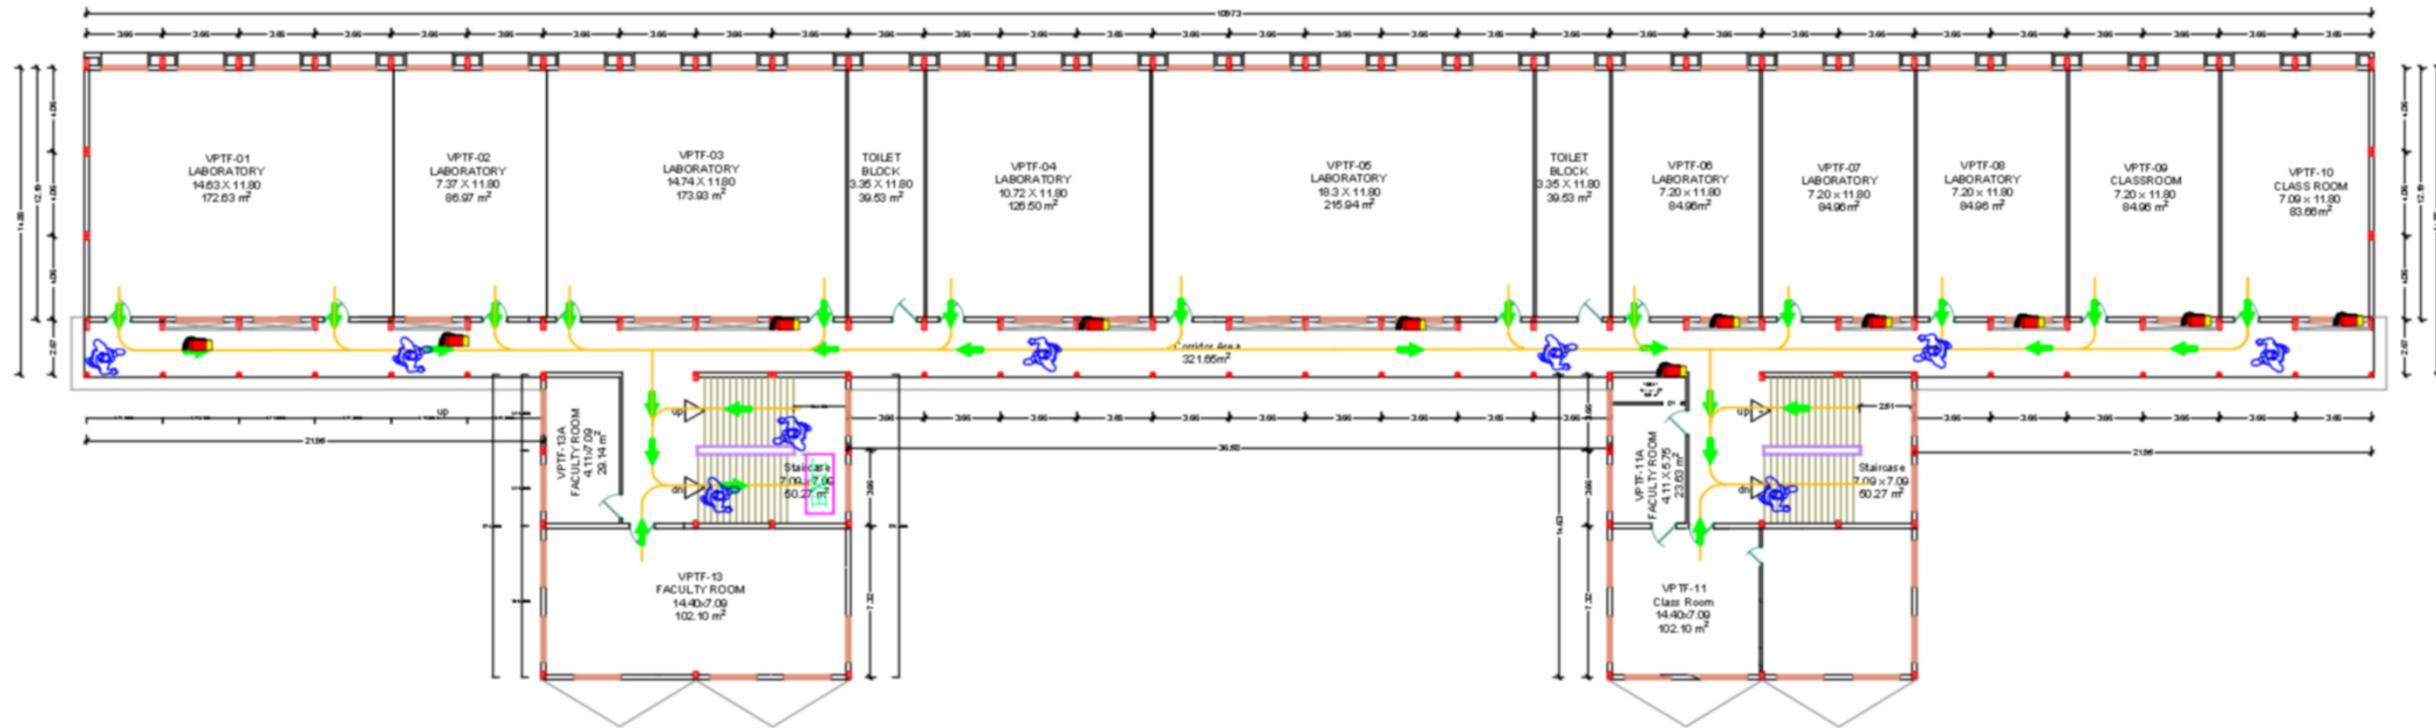

J.C. BOSE-BLOCK

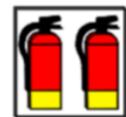

FIRE EXTINGUISHER



EXIT



PRIMARY ESCAPE ROUTE

